


# PROFILS

## Huisserie BANCHÉE (HBI) - EI60/SP51

HM014

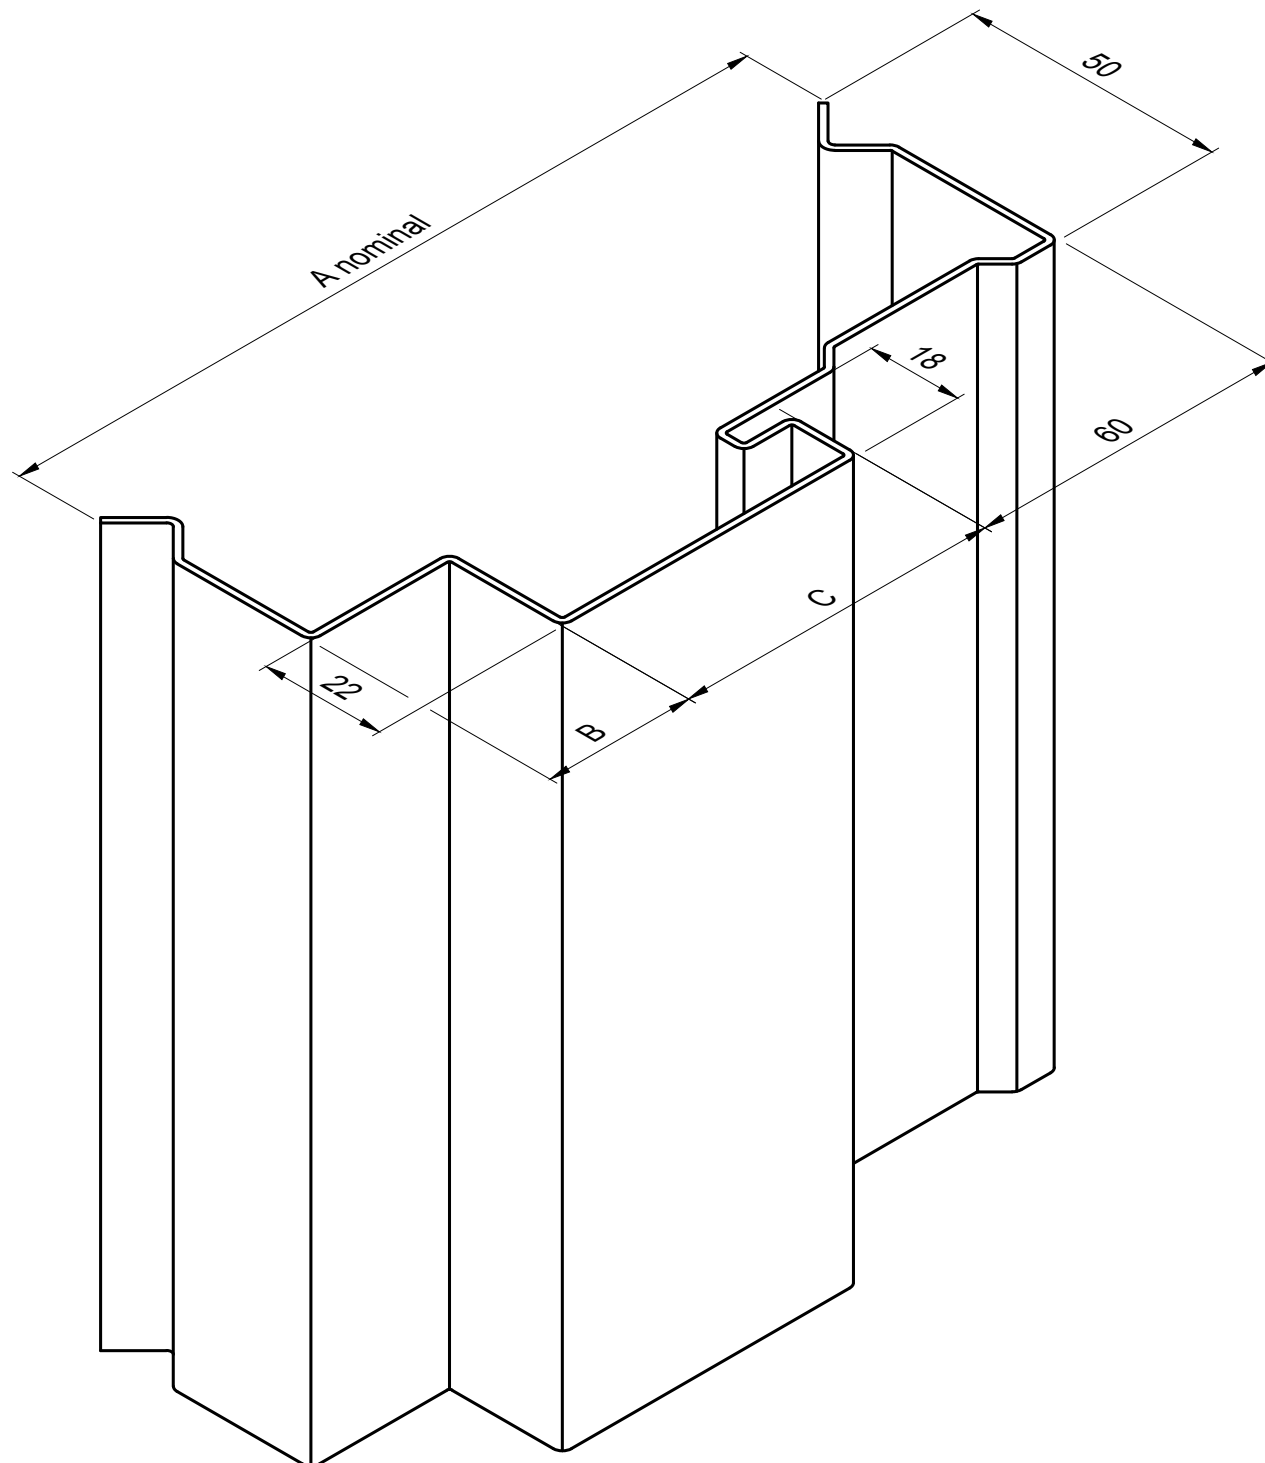

Hauteur Hors-Tout Maxi: 2900 mm

|         | A nom | B  | C   |
|---------|-------|----|-----|
| HBI 150 | 150   | 29 | 61  |
| HBI 160 | 160   | 29 | 71  |
| HBI 180 | 180   | 29 | 91  |
| HBI 200 | 200   | 29 | 111 |
| HBI 220 | 220   | 29 | 131 |
| HBI 240 | 240   | 29 | 151 |
| HBI 260 | 260   | 29 | 171 |
| HBI 280 | 280   | 29 | 191 |
| HBI 300 | 300   | 29 | 211 |
| HBI 320 | 320   | 29 | 231 |